

DIST	COUNTY	ROUTE	POST MILES TOTAL PROJECT	SHEET NO.	TOTAL SHEETS



*Randell D. Hiatt*  
REGISTERED CIVIL ENGINEER

October 20, 2006  
PLANS APPROVAL DATE

*Randell D. Hiatt*  
REGISTERED PROFESSIONAL ENGINEER  
No. C50200  
Exp. 6-30-07  
CIVIL  
STATE OF CALIFORNIA

The State of California or its officers or agents shall not be responsible for the accuracy or completeness of electronic copies of this plan sheet.

To accompany plans dated \_\_\_\_\_

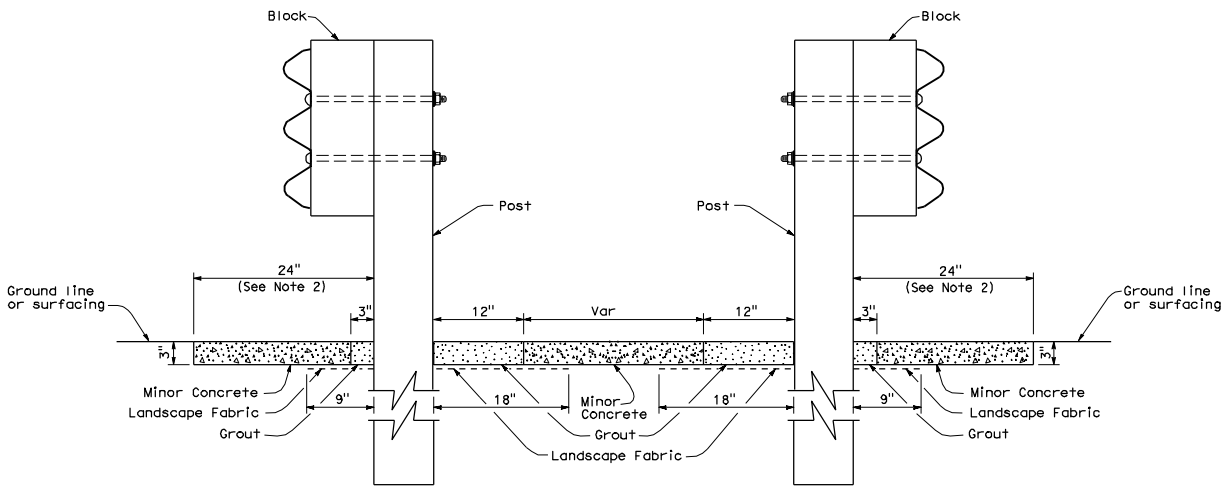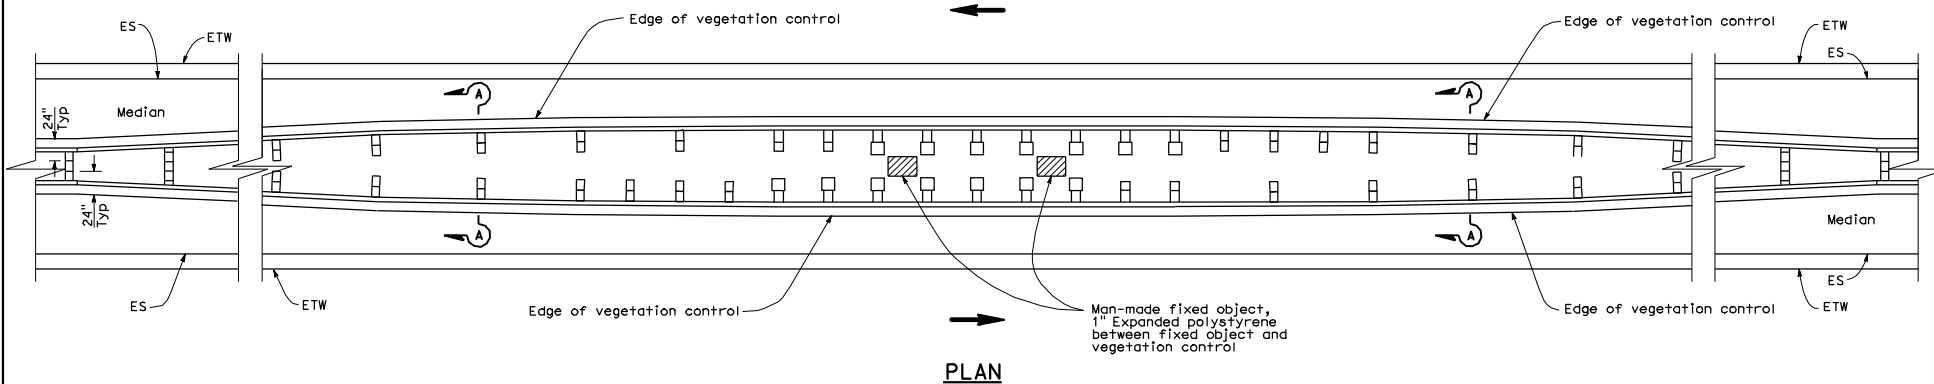

SECTION A-A

**NOTES:**

1. See New Standard Plan NSP A78C3 for additional vegetation control.
2. Where dike is constructed under barrier, construct vegetation control to back edge of dike. Where paved shoulder is constructed within 24" in front of the post, construct vegetation control to the edge of paved shoulder.
3. Direction of adjacent traffic indicated by ←.

STATE OF CALIFORNIA  
DEPARTMENT OF TRANSPORTATION  
**THREE BEAM BARRIER  
TYPICAL VEGETATION CONTROL  
AT FIXED OBJECTS  
IN MEDIAN**

NO SCALE  
NSP A78C5 DATED OCTOBER 20, 2006 SUPPLEMENTS THE STANDARD  
PLANS BOOK DATED MAY 2006.

**NEW STANDARD PLAN NSP A78C5**