


DIST	COUNTY	ROUTE	POST MILES TOTAL PROJECT	SHEET NO.	TOTAL SHEETS
Randell D. Hiatt REGISTERED CIVIL ENGINEER					
May 1, 2006 PLANS APPROVAL DATE					
No. C50200 Exp. 6-30-07 CIVIL STATE OF CALIFORNIA					
To get to the Caltrans web site, go to http://www.dot.ca.gov					

NOTES:

1. Line post, blocks and hardware to be used are shown on Standard Plans A78A, A78B, A78C1, and A78C2.
2. Post spacing to be 6'-3" center to center, except as otherwise noted.
3. Except as noted, line posts are 6" x 8" x 6'-0" wood with 6" x 8" x 1'-10" wood blocks. (W6 x 9) steel posts, 6'-8" in length, with 6" x 8" x 1'-10" notched wood blocks or notched recycled plastic blocks may be used for 6" x 8" x 6'-0" wood posts with 6" x 8" x 1'-10" wood blocks where applicable and when specified.
4. Direction of adjacent traffic indicated by →.
5. For Transition Railing (Type DTB) details, see Standard Plan A78K.
6. The 15:1 or flatter flare is measured off of the edge of traveled way.

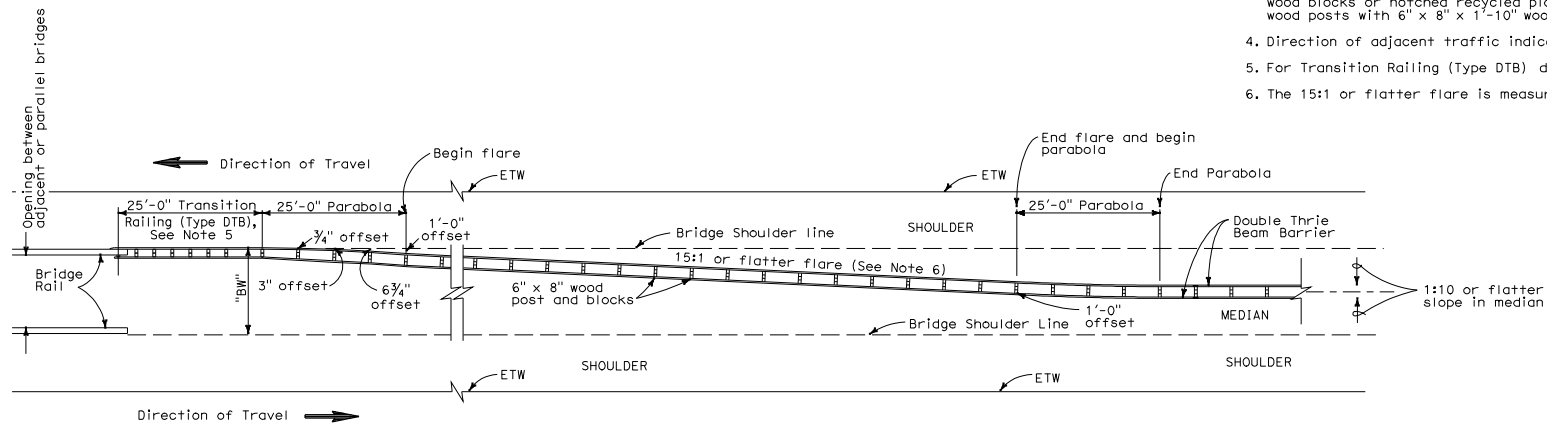

TYPE 25A CONNECTION LAYOUT

STATE OF CALIFORNIA
 DEPARTMENT OF TRANSPORTATION
**THRIE BEAM BARRIER
 TYPICAL LAYOUT
 FOR CONNECTION TO
 BRIDGE RAILING**

A78H